


BASEMENT
24'-8 3/4" x 32'-8 3/4"


BASEMENT/FOUNDATION PLAN

1/4" = 1'-0"

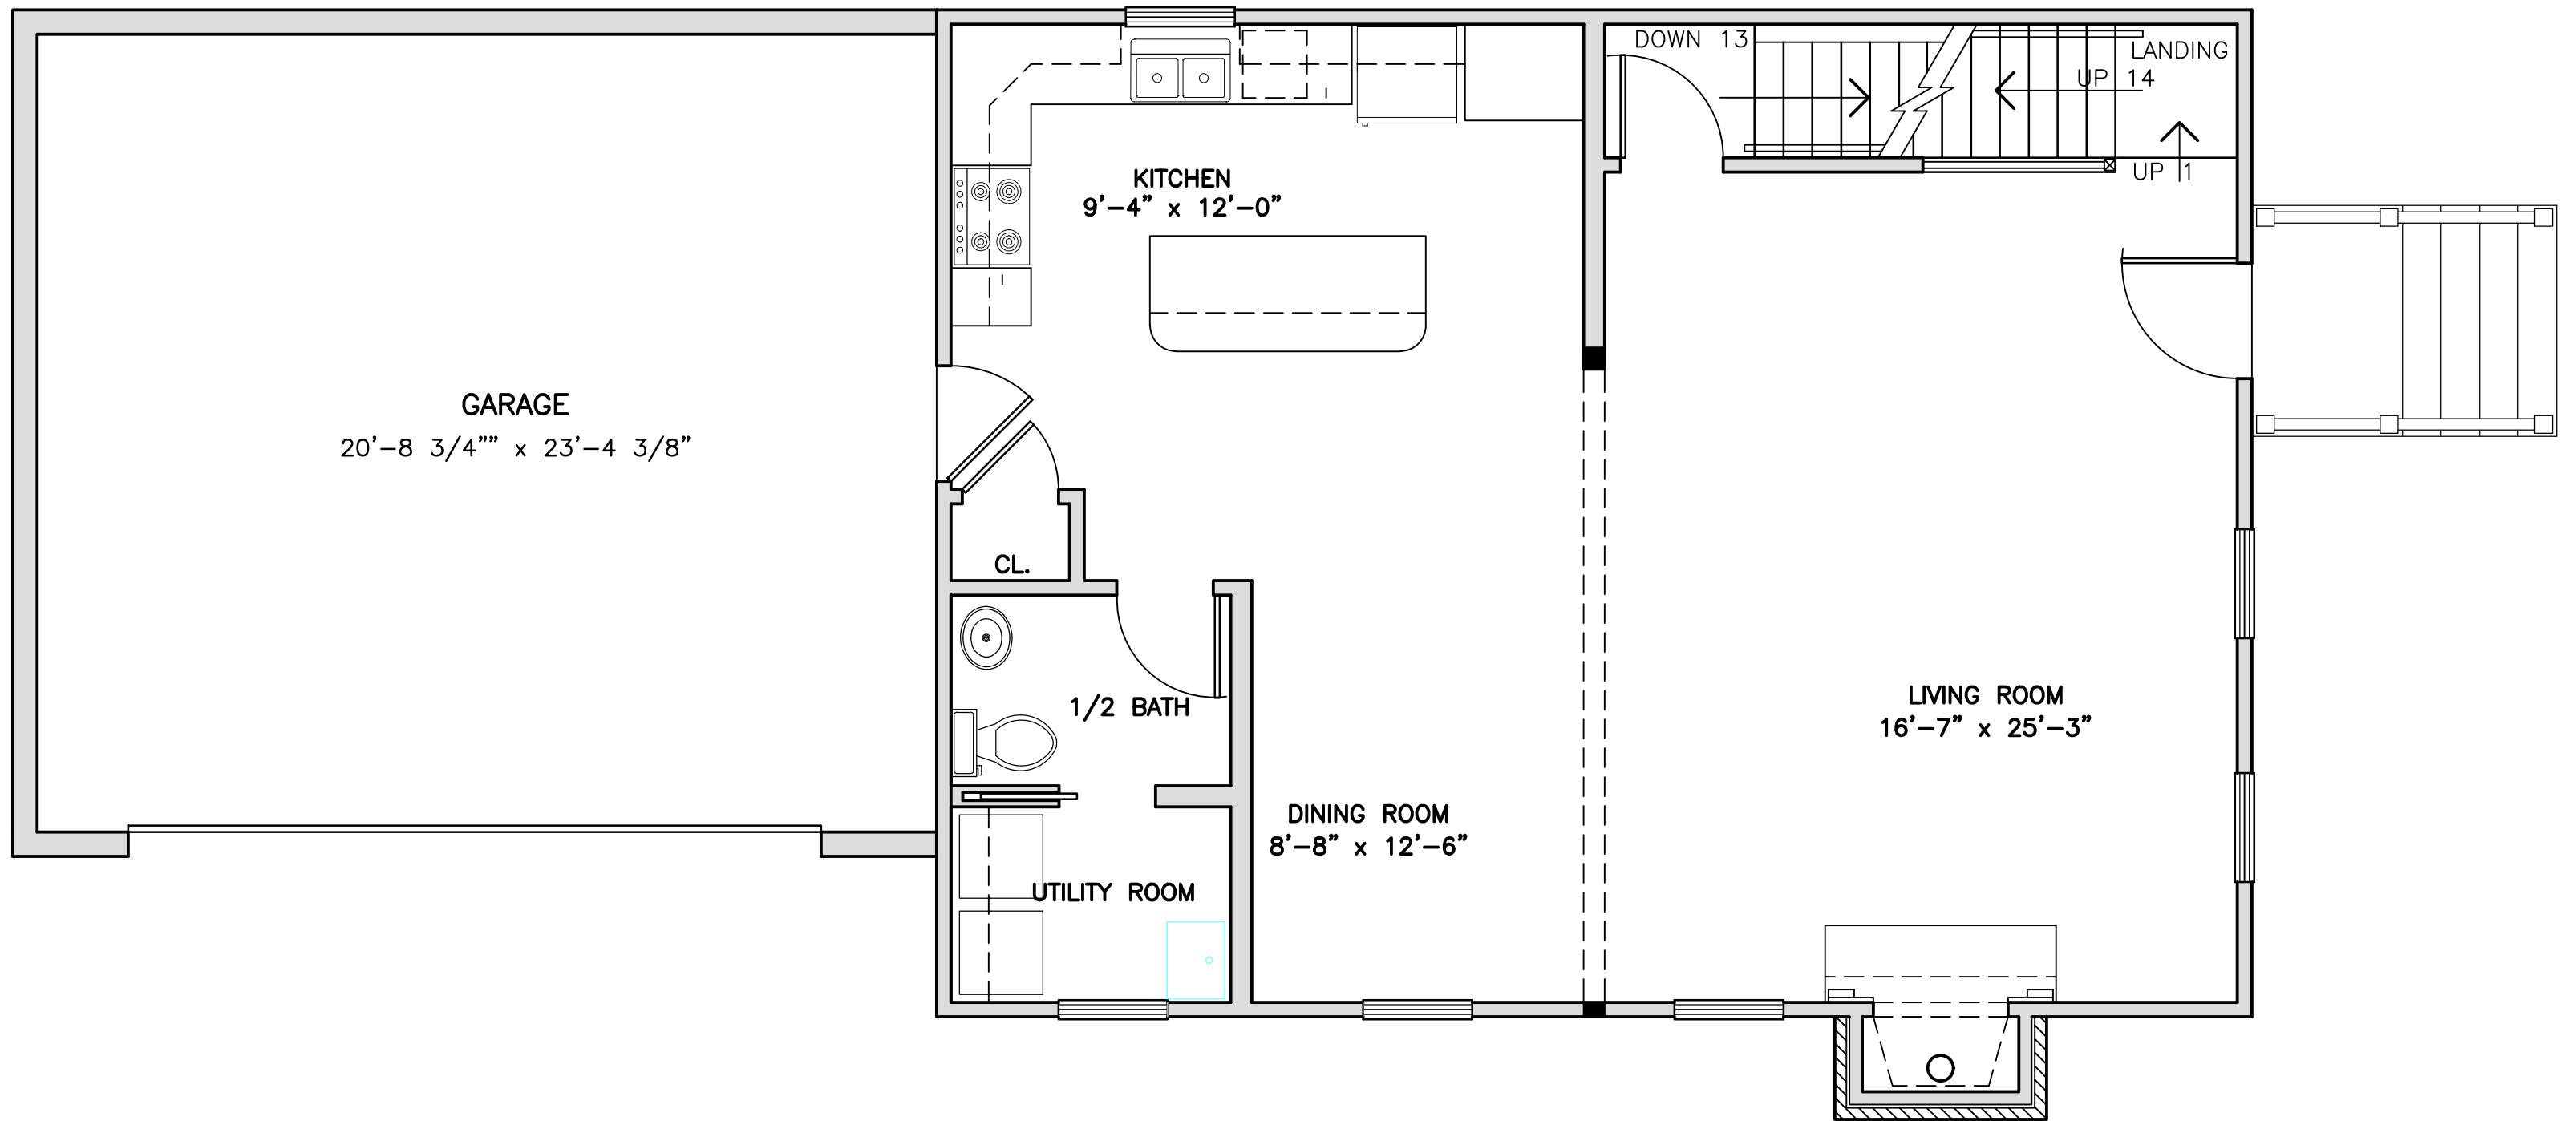

FIRST FLOOR PLAN

1/4" = 1'-0"

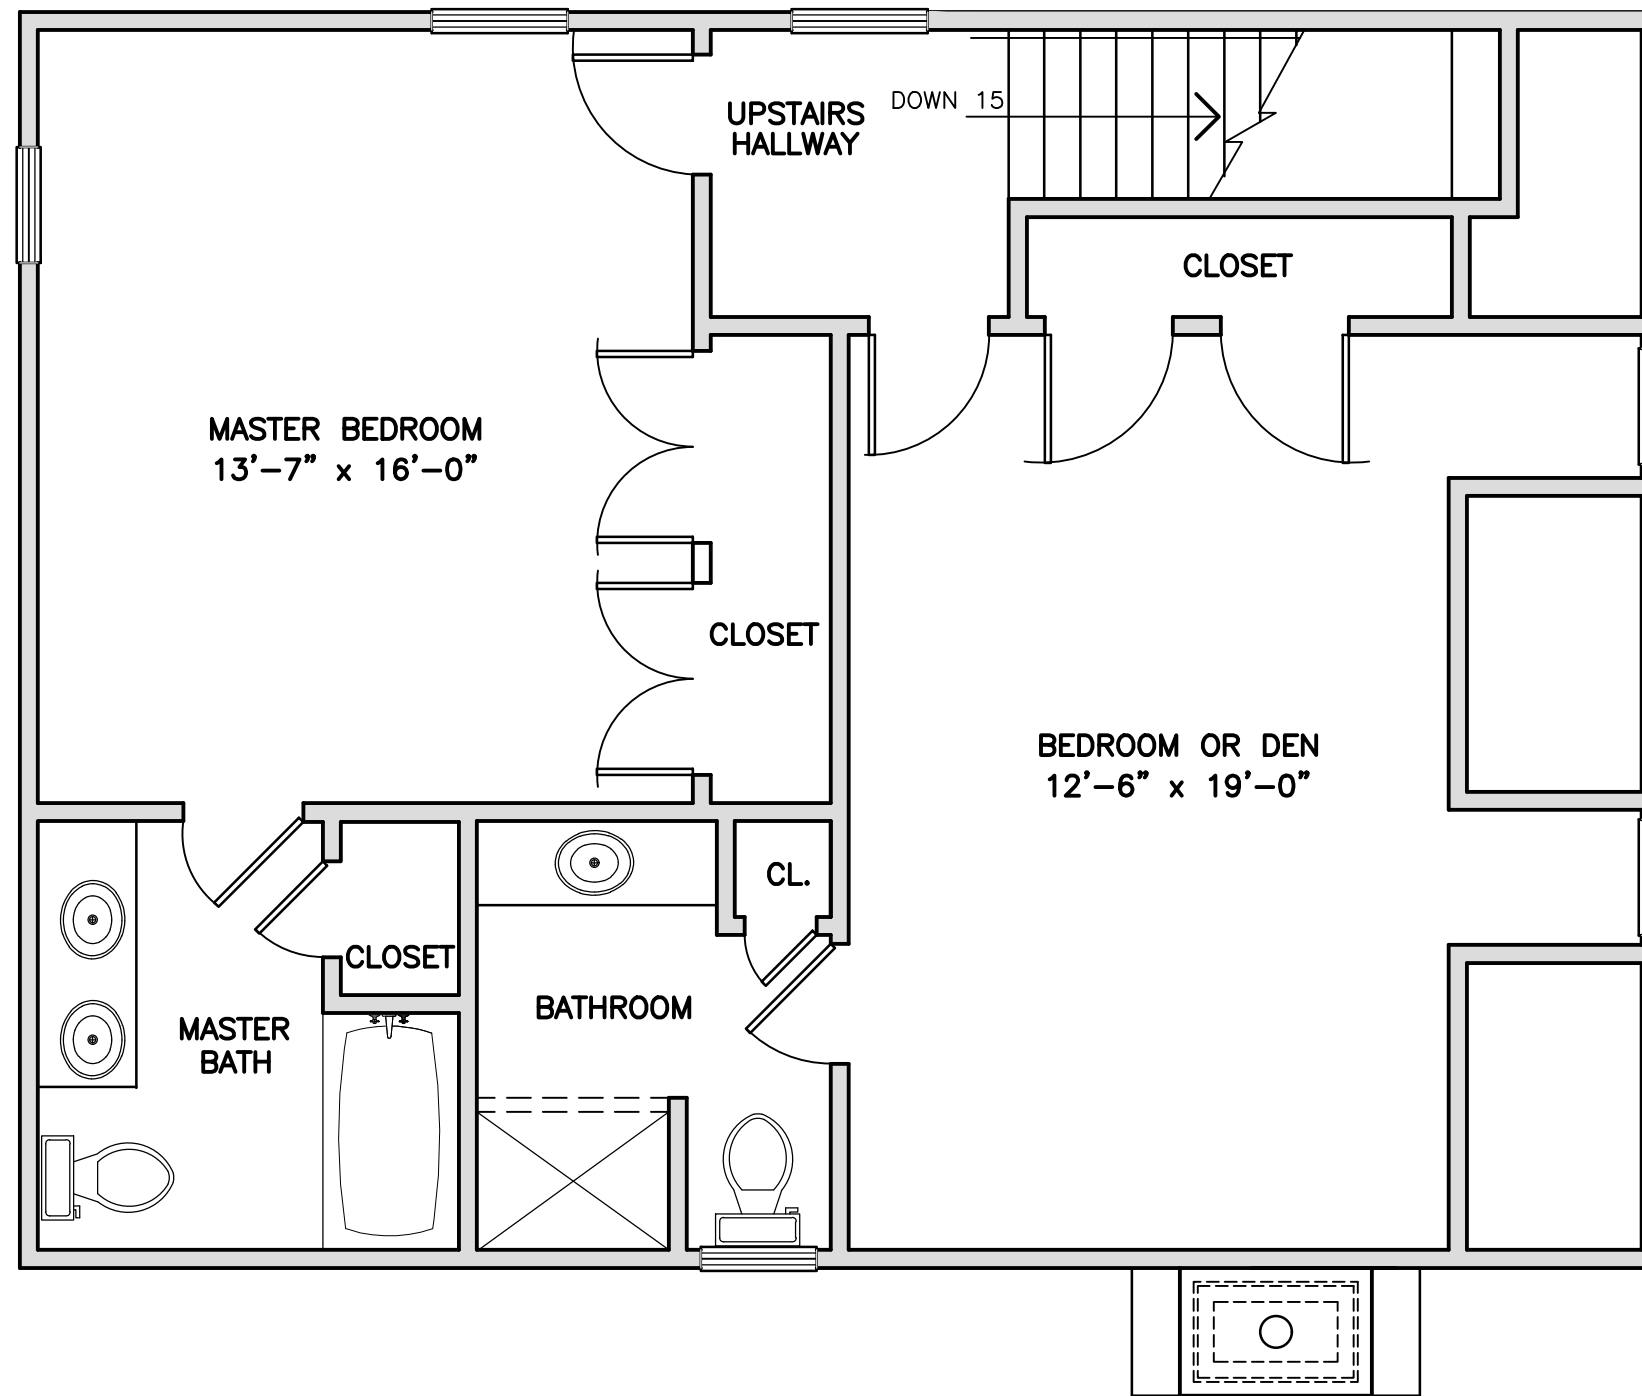

SECOND FLOOR PLAN

1/4" = 1'-0"